




Front Elevation
Wellington Road




Gable Elevation
Wellington Grove




Rear Elevation

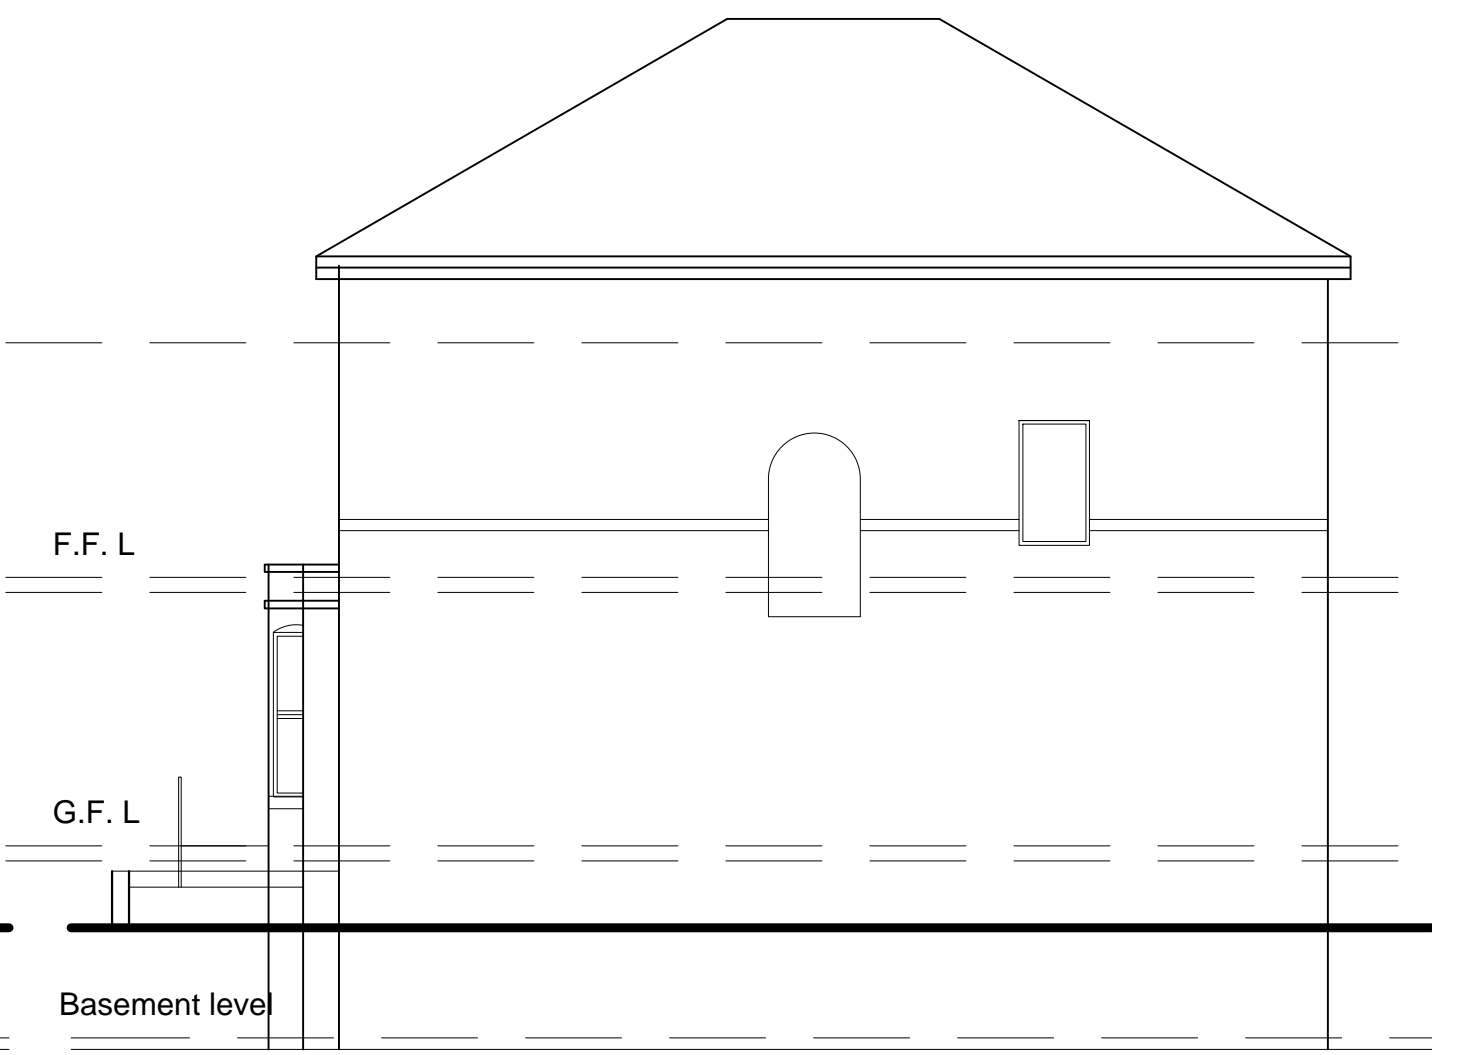


Gable Elevation

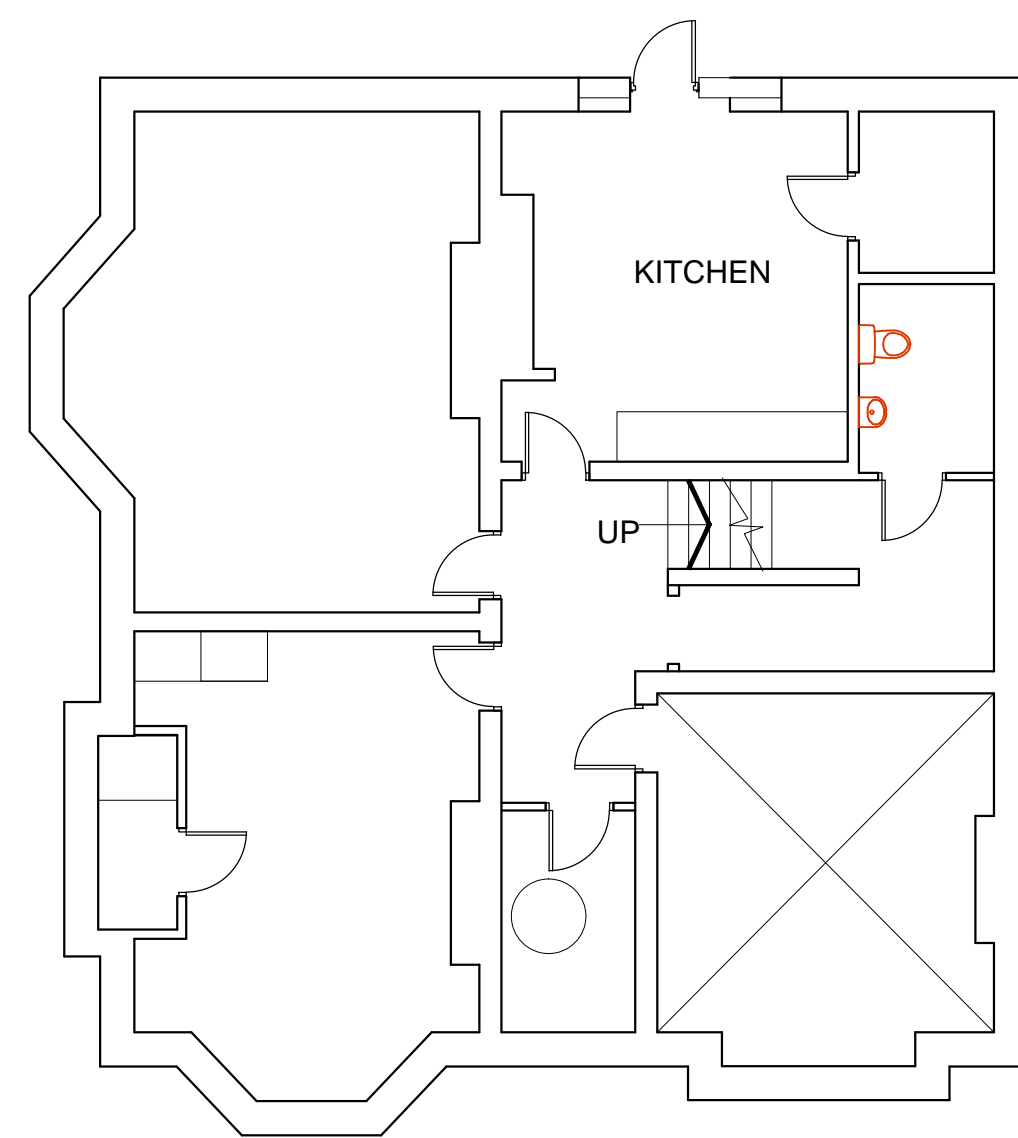

Basement Plan

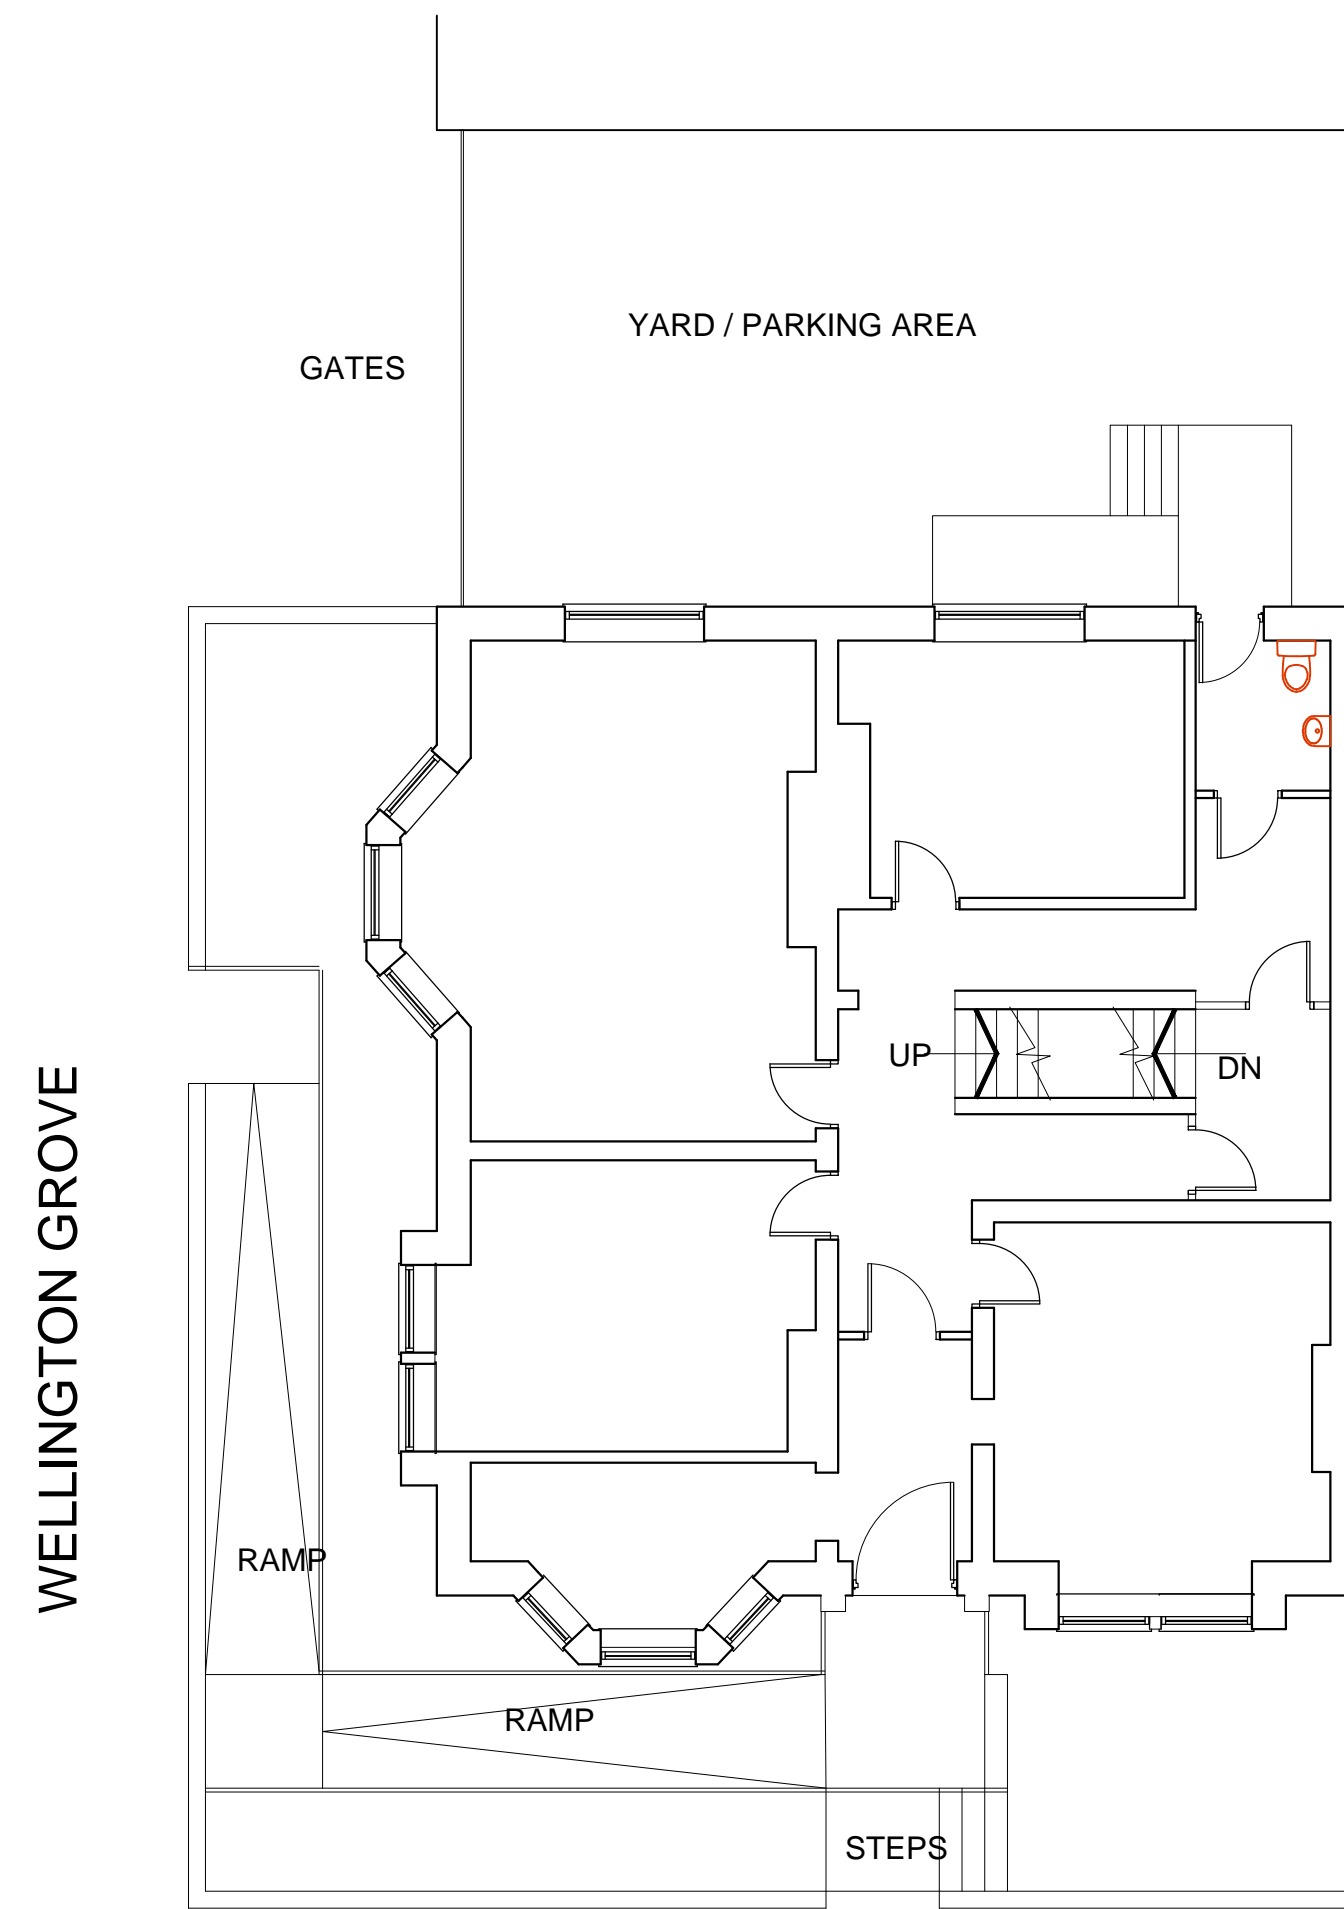

Wellington Road
Ground Floor Plan

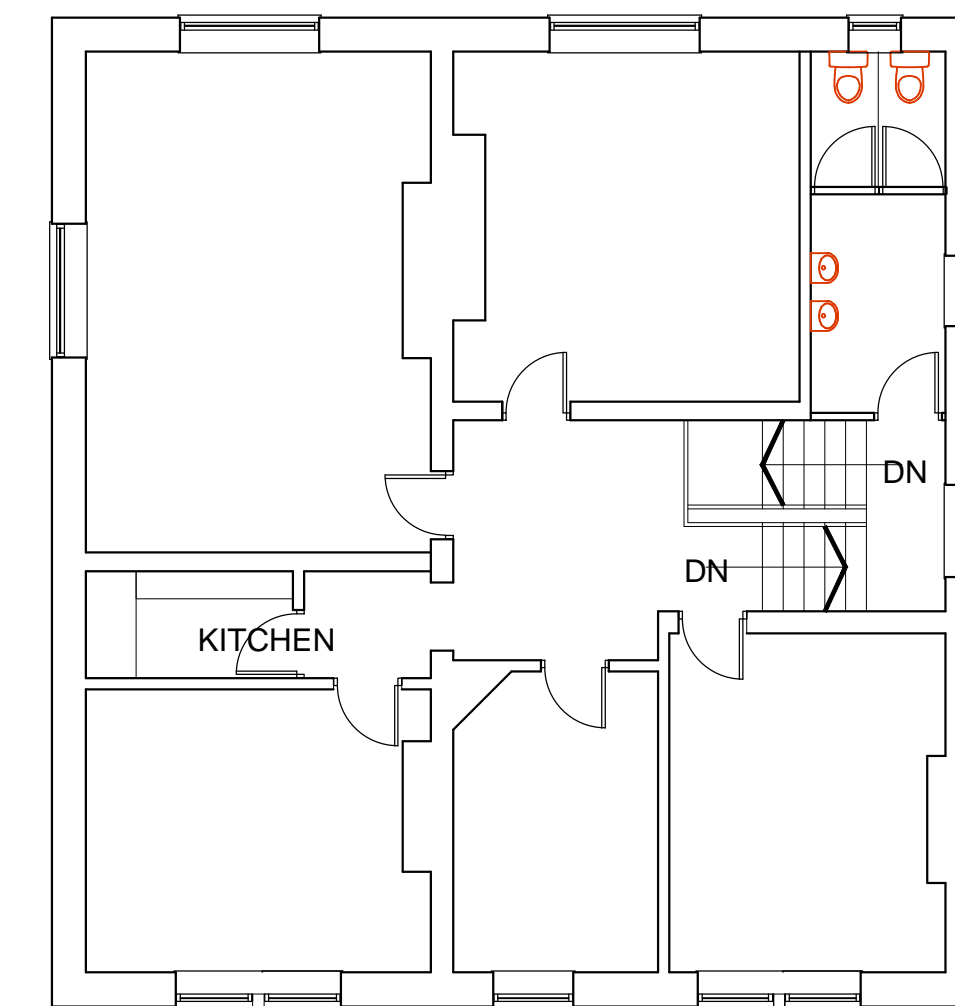

First Floor Pan

ALL DIMENSIONS TO BE CHECKED ON SITE
PRIOR TO ORDERING OR ERECTING MATERIALS
DO NOT SCALE.

Davenport and Flinn Ltd
Architects, Planning & Design Consultants
3A Hamnett Street, Hyde, SK14 2EX
Tel No. 0161-368-3064

Drawing Title
Existing Plans / Elevations
Project Title
250 Wellington Road South
Stockport
SK2 6NW

REV.	DRG NO.
DATE	SCALE
MAY 2016	1:100 @ A 1

