


Basement Plan

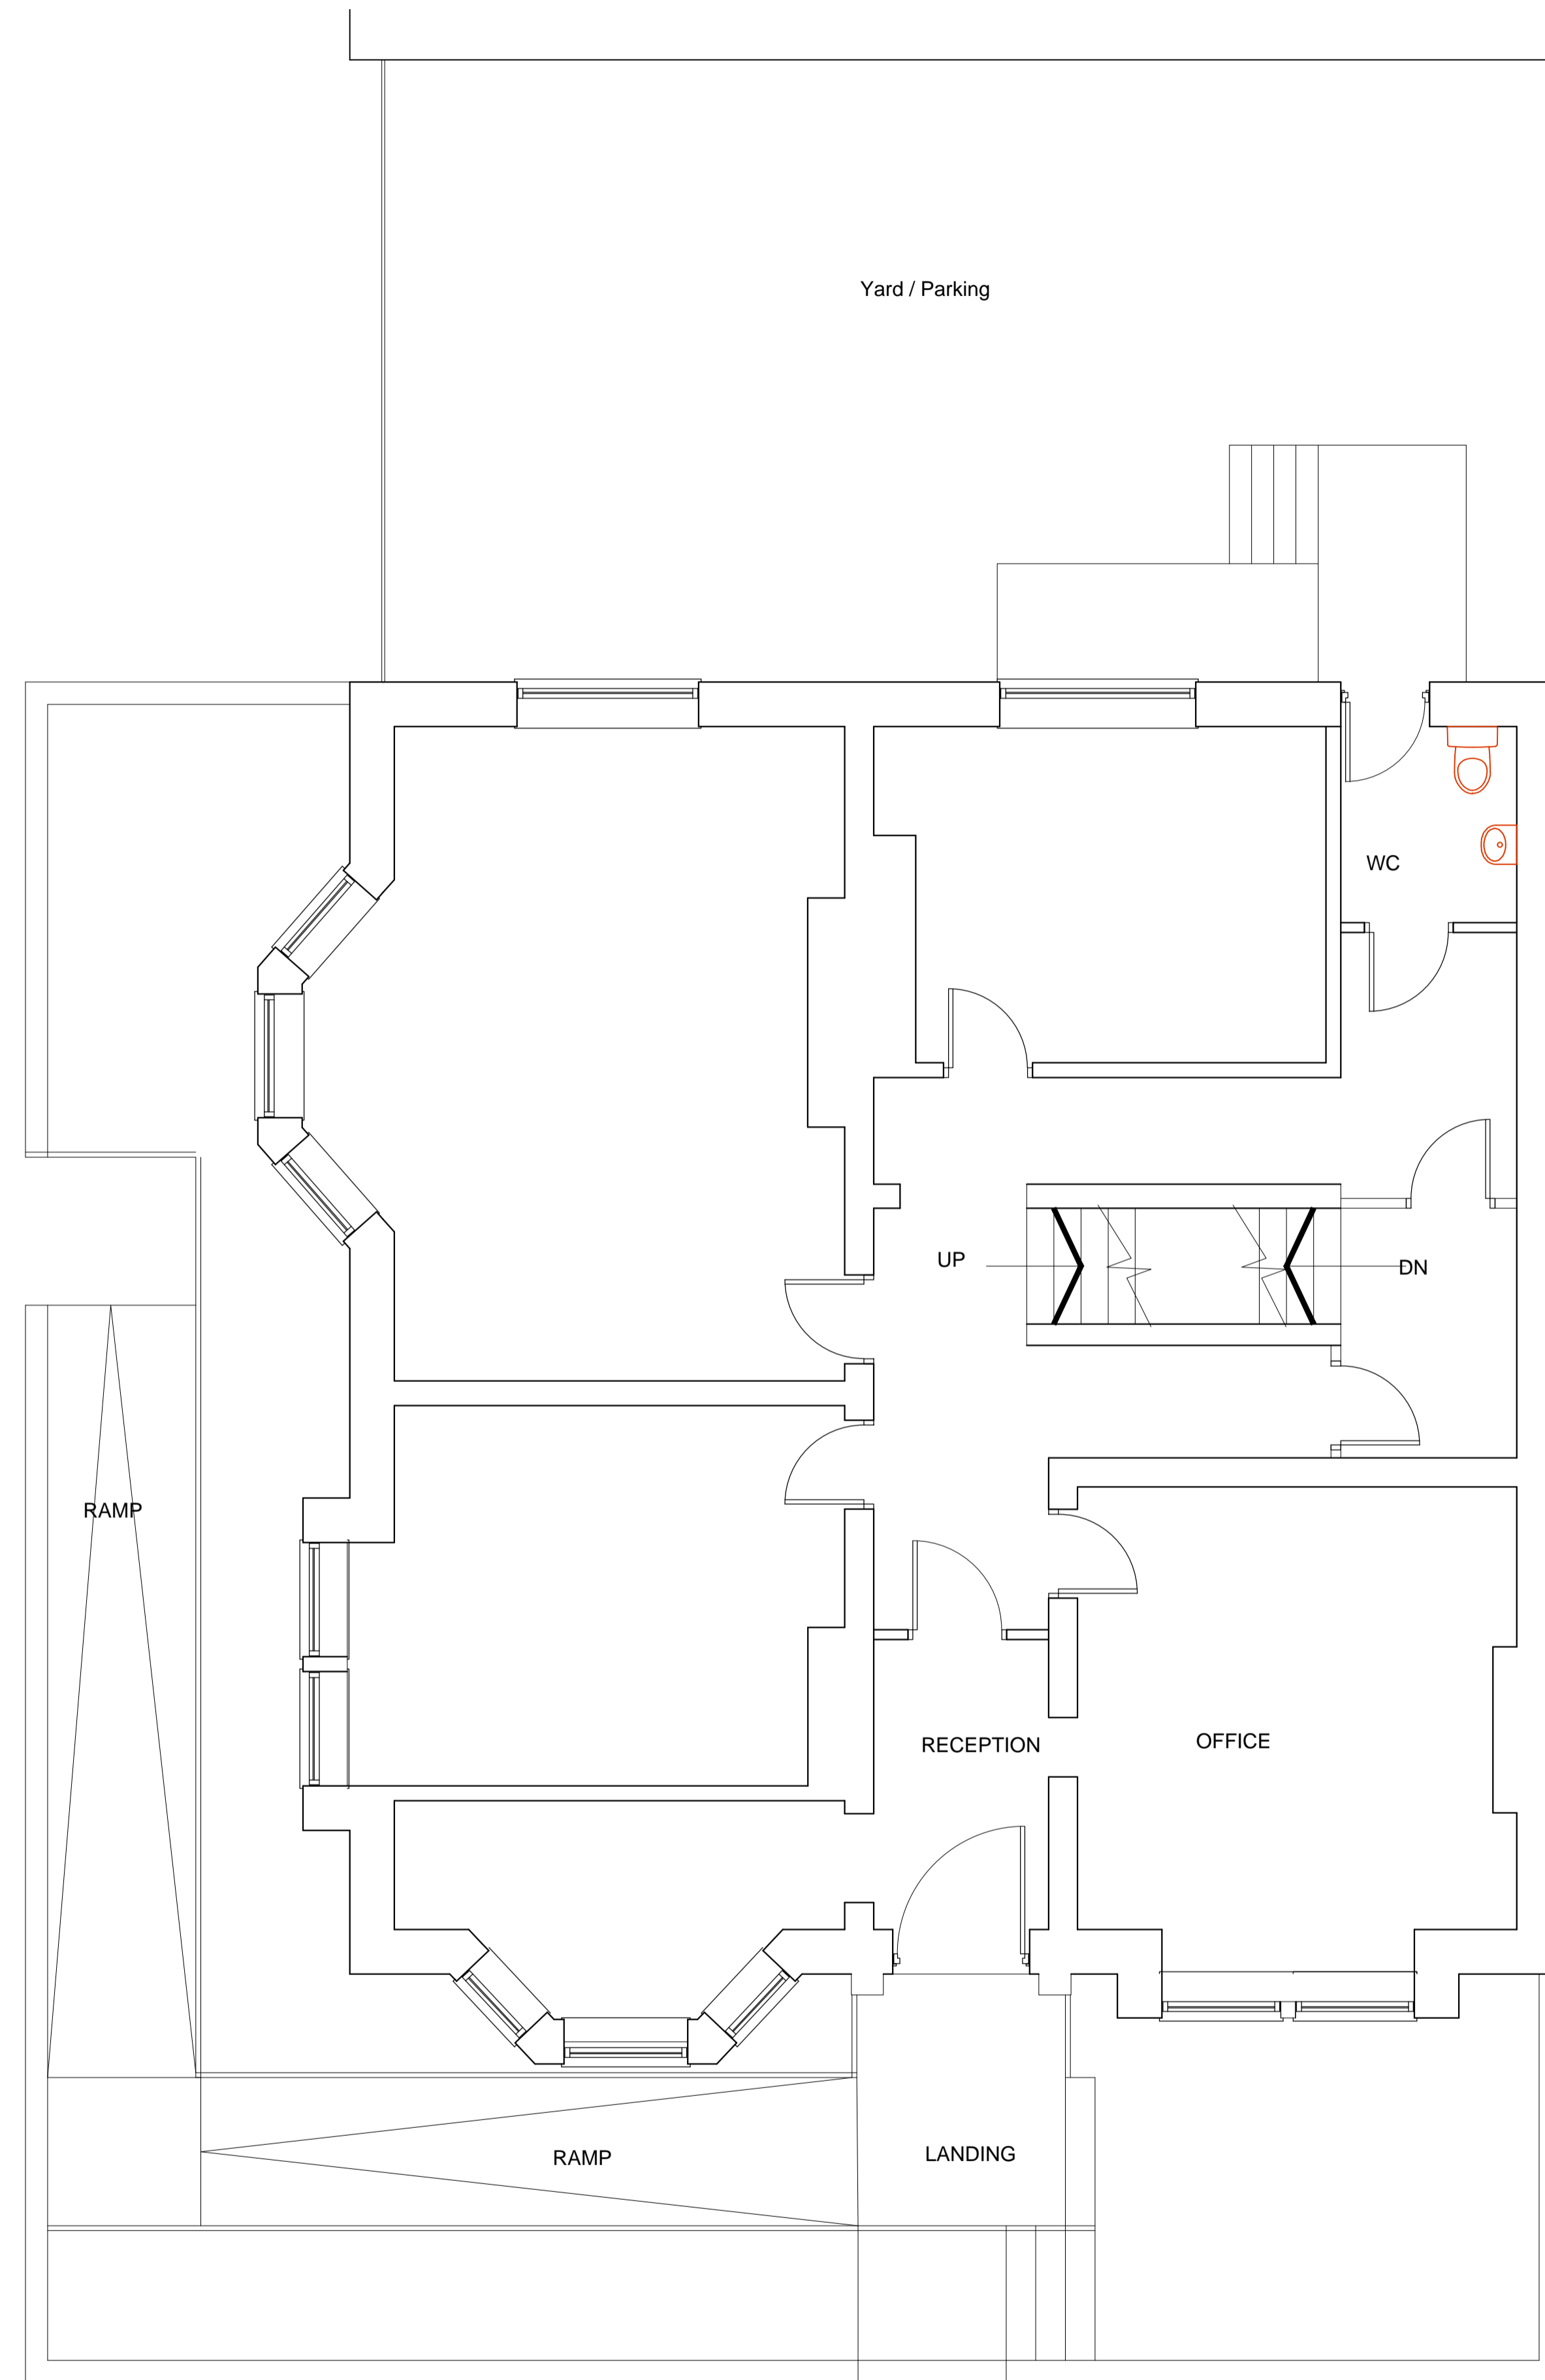

Ground Floor Plan

ALL DIMENSIONS TO BE CHECKED ON SITE
PRIOR TO ORDERING OR ERECTING MATERIALS
DO NOT SCALE.

Davenport and Flinn Ltd
Architects, Planning & Design Consultants
3A Hamnett Street, Hyde, SK14 2EX
Tel No. 0161-368-3064

Drawing Title
Existing Basement / Ground Floor Plan
Project Title
**250 Wellington Road South
Stockport
SK2 6NW**

REV.	DRG. NO.
DATE	SCALE
MAY 2016	1:50 @ A 1

