



**GROUND FLOOR
PROPOSED PLAN**
SCALE 1:100

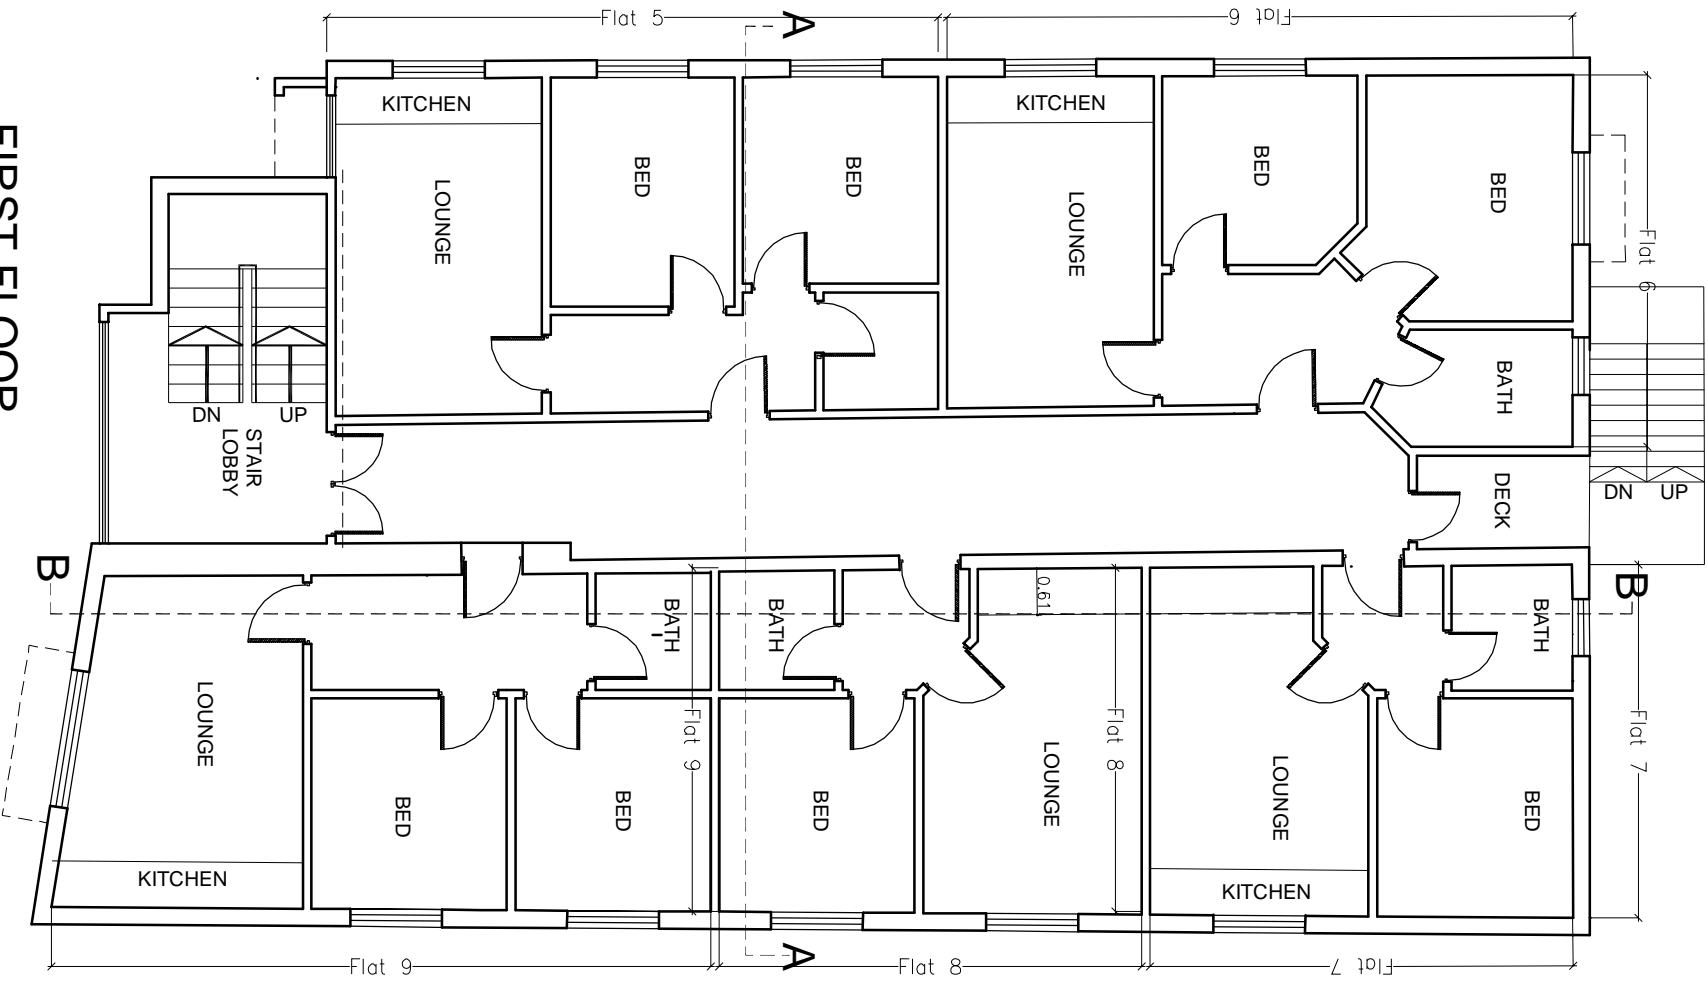

**FIRST FLOOR
PROPOSED PLAN**
SCALE 1:100

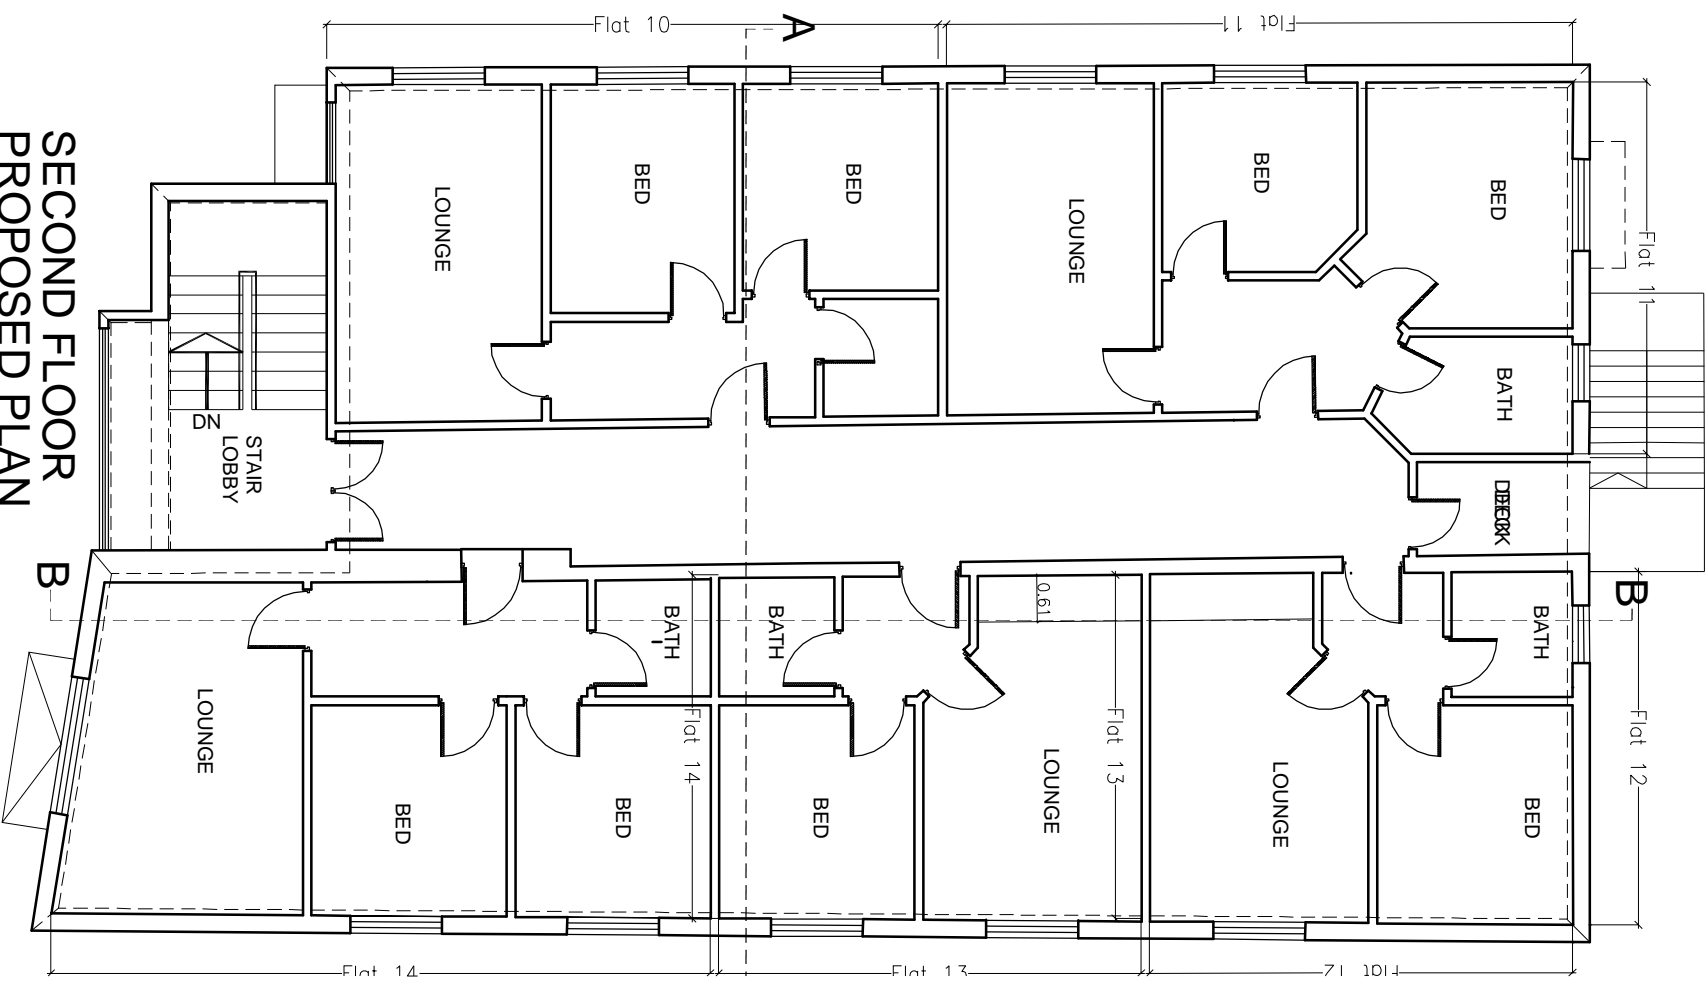

**SECOND FLOOR
PROPOSED PLAN**
SCALE 1:100